


**CAUTION:**  
 Proper foundation selection is the responsibility of the customer. Information contained herein is for reference only. Consult with a certified civil engineer for local codes and soil conditions. Final foundation design is to be approved by the contracted civil engineer.

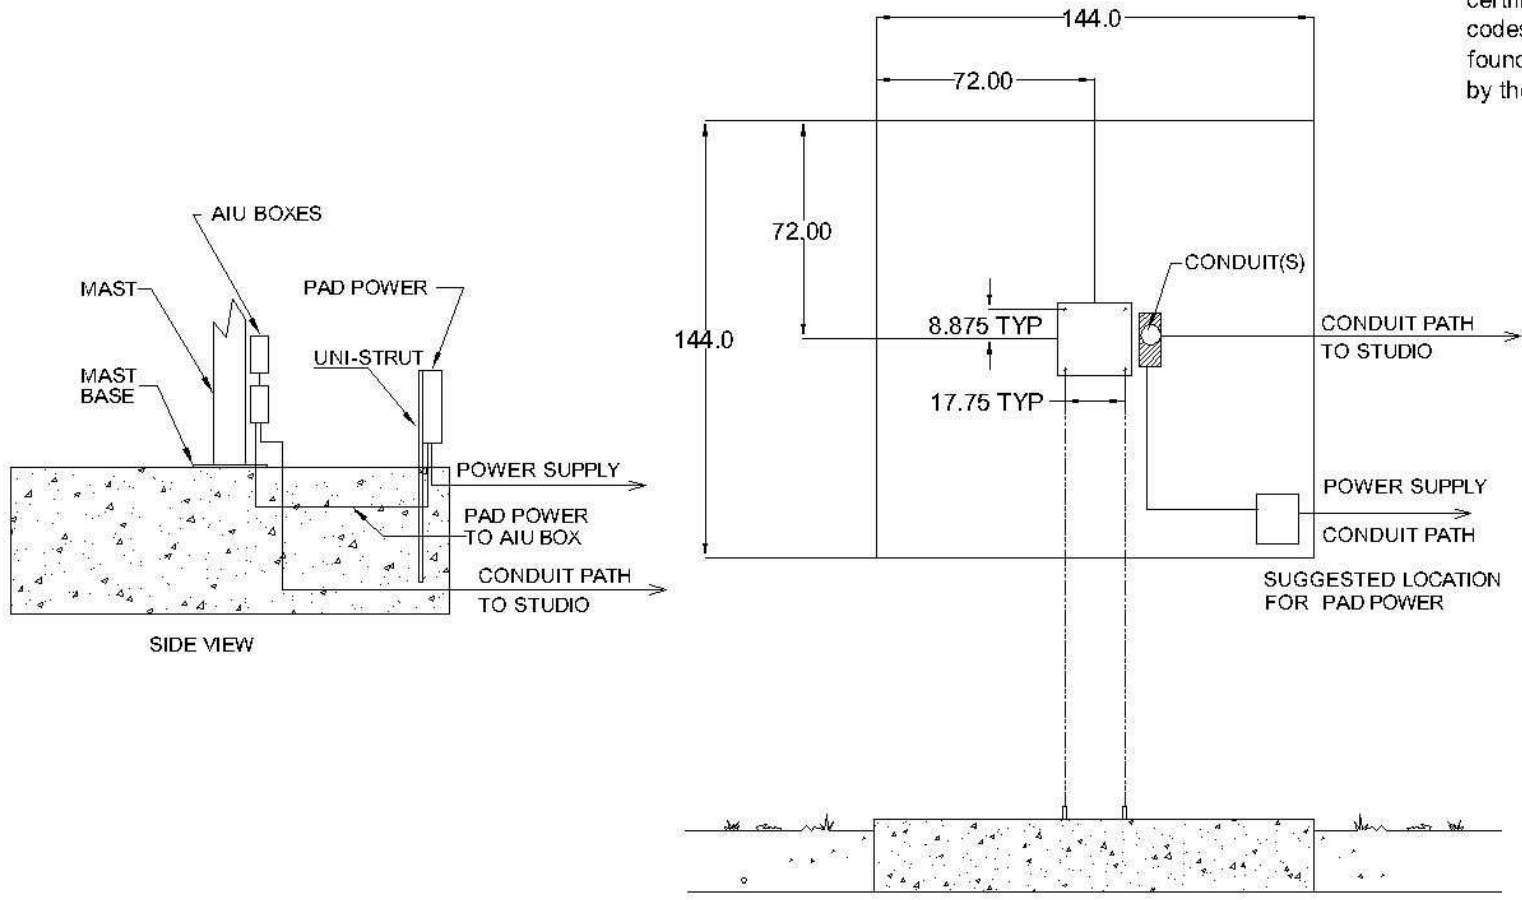

Foundation is to be supplied by customer

5m Suggested Conduit Layout